


AMEC  
 Field Notes  
 12-12-11

NOTE

1. Japanese snowbell w/ lavender planting below  
 • Remove & replace both w/ new
2. Existing Holly bush  
 • Protect in place, may need to prune post construction
3. Forsythia  
 • Leave, prune as needed
4. Vine Maple  
 • Remove / Prune as needed  
 no replacement
5. Dogwood Tree  
 • Prune horizontal branch growth  
 • protect tree in place  
 • Prune canopy for equipment access
6. Lilac bush (3)  
 • Remove (2) older plants replace w/ new  
 • Temp move plant tagged 'Albert F. Holden' replant post construction.
7. Hydrangia (2)  
 • Remove & Replant w/ new wnt color



PLAN  
 SCALE 1" = 20'

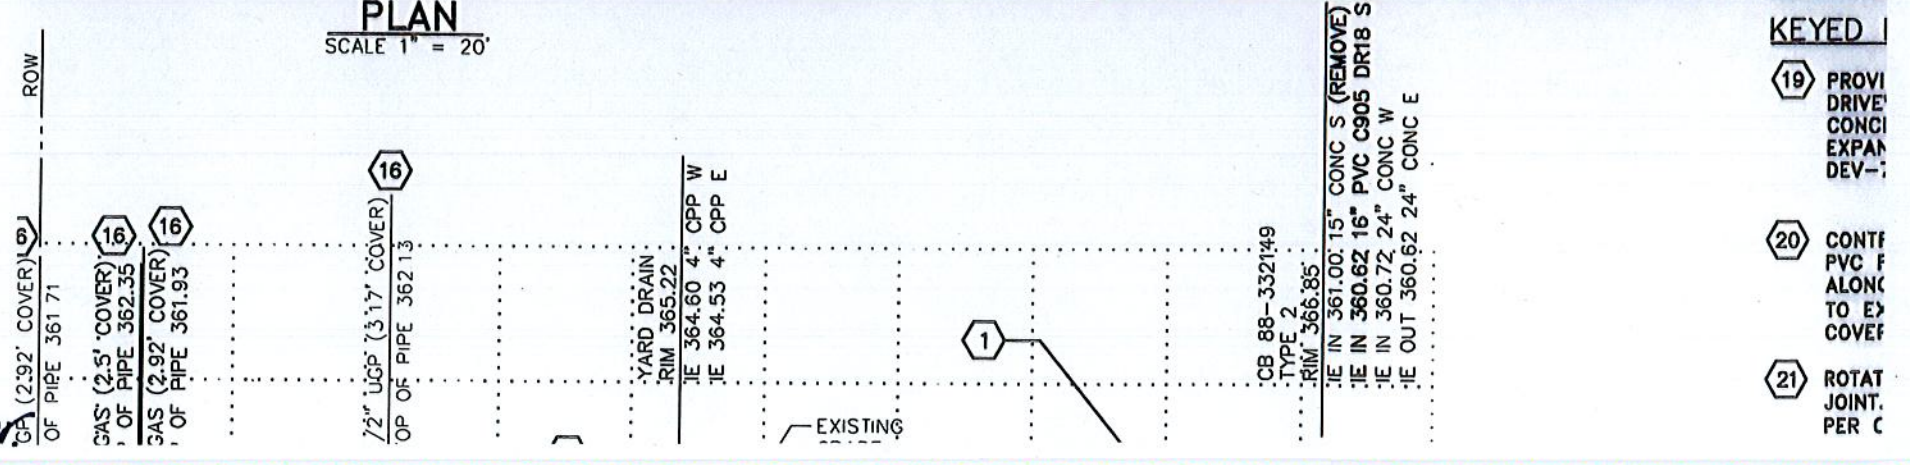

KEYED

19	PROVI DRIVE CONCI EXPAN DEV-
20	CONTE PVC F ALONC TO E) COVEF
21	ROTAT JOINT. PER C